


PLANTA BAIXA
-Pla de cales proposat-
DIN A3; E: 1/200



PLANTA ALTELL
-Pla de cales proposat-
DIN A3; E: 1/200

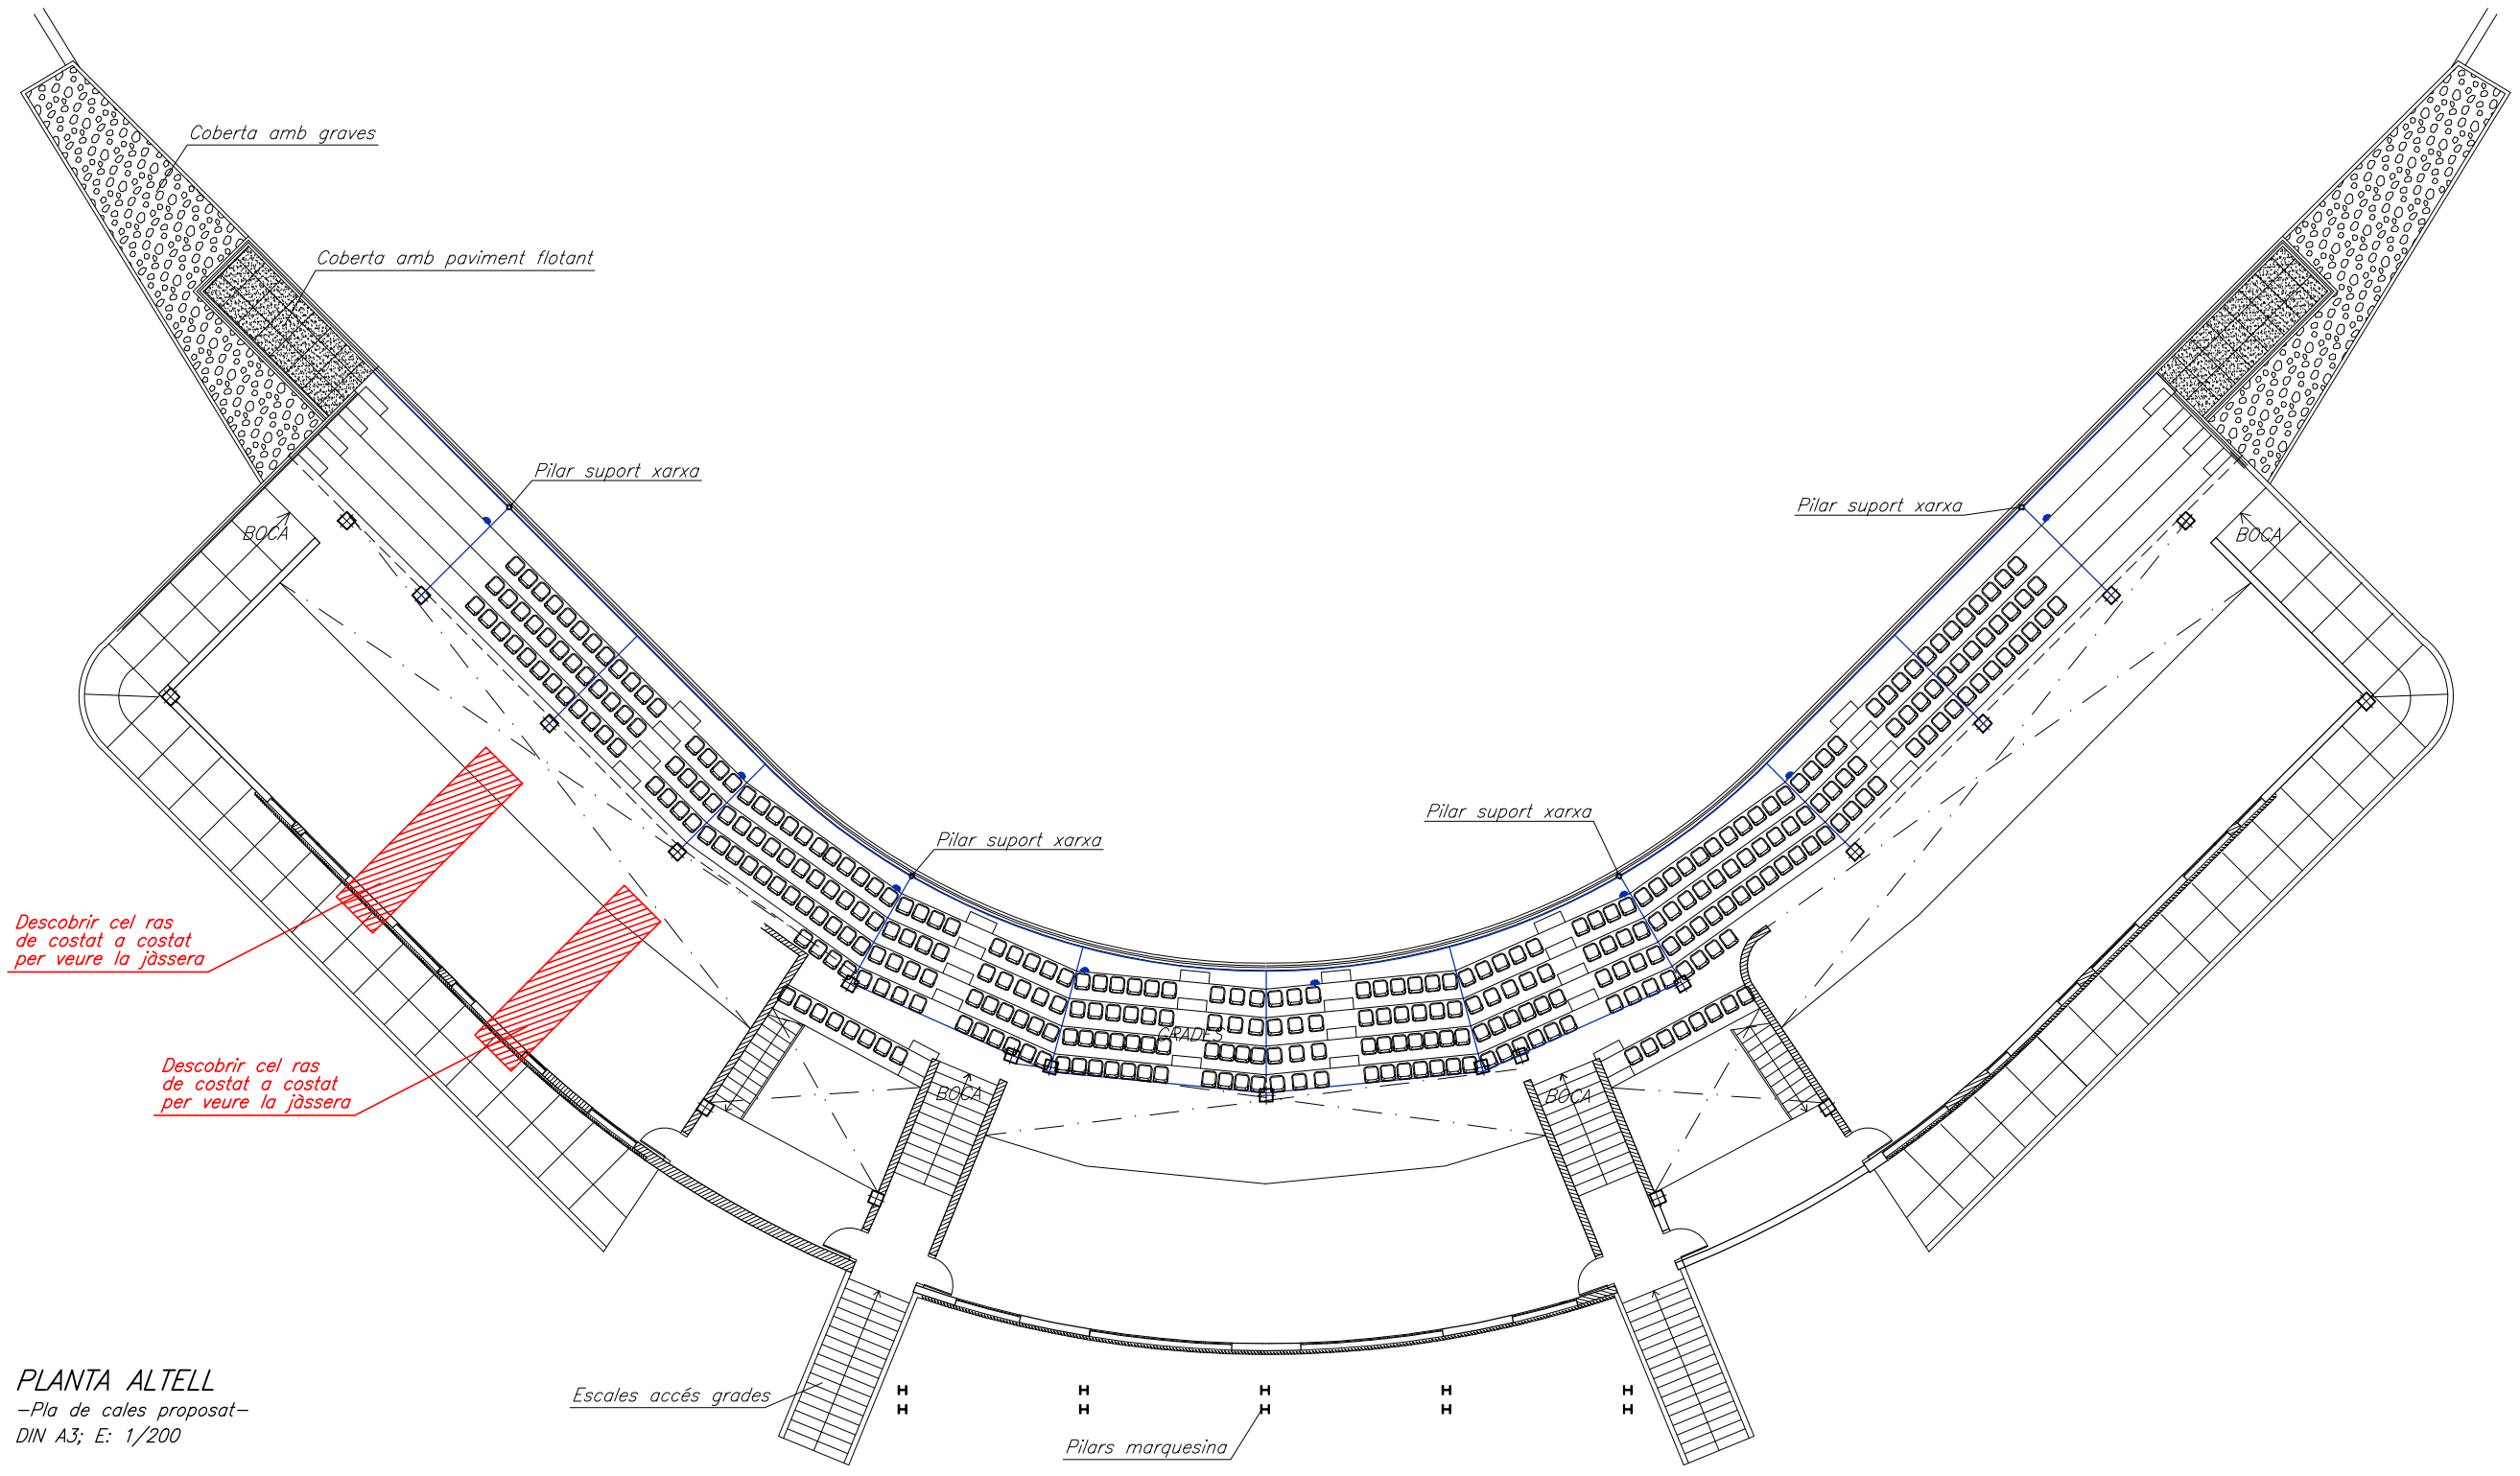